

AGENDA

HISTORIC PRESERVATION ADVISORY BOARD MEETING
CITY HALL, 385 SOUTH GOLIAD, ROCKWALL, TEXAS
JANUARY 18, 2024 IN THE CITY COUNCIL CHAMBERS AT 6:00 PM

(I) CALL TO ORDER

(II) OPEN FORUM

This is a time for anyone to address the Historic Preservation Advisory Board (HPAB) on any topic that is not already listed on the agenda for a public hearing. Per the policies of the City of Rockwall, public comments are limited to three (3) minutes out of respect for the time of other citizens. On topics raised during the OPEN FORUM, please know that the Historic Preservation Advisory Board (HPAB) is not permitted to respond to your comments during the meeting per the Texas Open Meetings Act.

(III) CONSENT AGENDA

These agenda items are administrative in nature or include cases that meet all of the technical requirements stipulated by the Unified Development Code (UDC) and Chapter 38, Subdivisions, of the Municipal Code of Ordinances, and do not involve discretionary approvals.

(1) Approval of Minutes for the December 21, 2023 Historic Preservation Advisory (HPAB) meeting.

(IV) PUBLIC HEARING ITEMS

This is a time for anyone to speak concerning their issues with a public hearing case. If you would like to speak regarding an item listed in this section, please submit a Request to Address the Historic Preservation Advisory Board (HPAB) (i.e. the yellow forms available at the podium or from staff). The Historic Preservation Advisory Board Chairman will call upon you to come forward at the proper time or will ask if anyone in the audience would like to speak. Please limit all comments to three (3) minutes out of respect for the time of other citizens.

(2) **H2024-001 (HENRY LEE)**

Hold a public hearing to discuss and consider a request by Chris Beardon of MSMC Group for the approval of a Certificate of Appropriateness (COA) for the purpose of remodeling an existing non-residential building that is designated as a Non-Contributing Property being a 0.66-acre tract of land identified as Lots 1 & 2, Block A, Thomas & Smith Addition, City of Rockwall, Rockwall County, Texas, zoned Downtown (DT) District, situated within the Old Town Rockwall (OTR) Historic District, addressed as 308 N. Fannin Street, and take any action necessary.

(V) DISCUSSION ITEMS

These items are for discussion between staff and the Historic Preservation Advisory Board (HPAB) and relate to administrative information and/or cases that will come forward for action or public hearing at a future Historic Preservation Advisory Board meeting. Public comment on these cases can take place when these items are considered for action by the Historic Preservation Advisory Board.

(3) Update from Historic Preservation Officer (HPO) regarding historic projects. (RYAN MILLER)

(VI) ADJOURNMENT

The City of Historic Preservation Advisory Board (HPAB) reserves the right to adjourn into executive session at any time to discuss any matters listed on the agenda above, as authorized by Texas Local Government Code §55.071 (Consultation with City Attorney) or any other exception allowed under Chapter 551 of the Texas Local Government Code.

This facility is wheelchair accessible and accessible parking spaces are available. Request for accommodations or interpretive services must be made 48 hours prior to this meeting. Please contact the City Secretary's Office at (972) 772-6406 for further information.

I, Melanie Zavala, Planning and Zoning Coordinator for the City of Rockwall, Texas, do hereby certify that this Agenda was posted at City Hall, in a place readily accessible to the general public at all times, on January 12, 2024 at 5:00 PM, and remained so posted for at least 72 continuous hours preceding the scheduled time of said meeting.

MINUTES



HISTORIC PRESERVATION ADVISORY BOARD MEETING
CITY HALL, 385 SOUTH GOLIAD, ROCKWALL, TEXAS
DECEMBER 21, 2023 IN THE CITY COUNCIL CHAMBERS AT 6:00 PM

I. CALL TO ORDER

Chairman Tiffany Miller brought the meeting to order at 6:00 PM. Board members present were Haydon Frasier, Sarah Freed and Ben Lewis. Board members absent were Steve Gaskin, Brandon Litton and Alison McNeely. Staff members present were Director of Planning and Zoning Ryan Miller, Senior Planner Henry Lee and Planning Coordinator Melanie Zavala. Absent from the meeting was Planner Bethany Ross and Planning Technician Angelica Guevara.

II. OPEN FORUM

This is a time for anyone to address the Historic Preservation Advisory Board (HPAB) on any topic that is not already listed on the agenda for a public hearing. Per the policies of the City of Rockwall, public comments are limited to three (3) minutes out of respect for the time of other citizens. On topics raised during the OPEN FORUM, please know that the Historic Preservation Advisory Board (HPAB) is not permitted to respond to your comments during the meeting per the Texas Open Meetings Act.

Chairman Miller explained how the open forum is conducted and asked if anyone who wished to speak to come forward at this time; there being no one indicating such Chairman Tiffany Miller closed the open forum.

III. CONSENT AGENDA

These agenda items are administrative in nature or include cases that meet all of the technical requirements stipulated by the Unified Development Code (UDC) and Chapter 38, Subdivisions, of the Municipal Code of Ordinances, and do not involve discretionary approvals.

1. Approval of Minutes for the November 16, 2023 Historic Preservation Advisory (HPAB) meeting.

Vice-Chairman Frasier made a motion to approve Consent Agenda. Board member Lewis seconded the motion which passed by a vote of 4-0.

IV. PUBLIC HEARING ITEMS

This is a time for anyone to speak concerning their issues with a public hearing case. If you would like to speak regarding an item listed in this section, please submit a Request to Address the Historic Preservation Advisory Board (HPAB) (i.e. the yellow forms available at the podium or from staff). The Historic Preservation Advisory Board Chairman will call upon you to come forward at the proper time or will ask if anyone in the audience would like to speak. Please limit all comments to three (3) minutes out of respect for the time of other citizens.

2. **H2023-022 (HENRY LEE)**

Hold a public hearing to discuss and consider a request by Pare Underwood and Haley Crespo on behalf of Annette Lall of HIS Covenant Children, Inc. for the approval of a Certificate of Appropriateness (COA) for an Event Hall/Banquet Facility in a Landmark Property being a 0.689-acre tract of land identified as a portion of Lots A & B, Block 2, Griffith Addition, City of Rockwall, Rockwall County, Texas, zoned Downtown (DT) District, addressed as 303 E. Rusk Street, and take any action necessary.

Senior Planner Henry Lee provided a brief summary in regards to the request. The applicant is requesting approval of a Certificate of Appropriateness (COA) to allow an event hall/banquet facility to host events. Staff should note this was originally brought to staff as a code enforcement case for a zoning violation. The event hall/ banquet facility will require a Specific Use Permit (SUP). Before that can go to action to the Planning and Zoning Commission and City Council, the UDC requires that the Historic Preservation Advisory act on the zoning case. Before this case was brought to staff essentially the violation was for not having a Certificate of Occupancy for the land use. They started acting before the City made the policy change that every business would need a CO. Now that the use has been discovered they are needing to get a SUP and a CO in order to make the use legal there. Staff has looked at the parking requirements and they are required 1 parking space for 100 sq.-feet. In this case they are required 12 parking spaces and looking at their site plan they have 27 total parking spaces. If the HPAB approves this case they will still need to go to Planning and Zoning commission and City Council. Staff mailed out 27 notices to property owners and occupants within 200 feet of the subject property. Staff received one (1) notice in favor of the applicants request.

Chairman Miller opened the public hearing and asked anyone who wished to speak to come forward at this time.

Julie Meyer
306 E. Rusk Street
Rockwall, TX 75087

Mrs. Meyer came forward and expressed in favor in regards to the request.

Tanya Magnus
8313 Navigation Drive
Rowlett, TX 75088

64
65
66
67
68
69
70
71
72
73
74
75
76
77
78
79
80
81
82
83
84
85
86
87
88
89
90
91
92
93
94
95
96
97
98
99
100
101
102
103
104
105
106
107
108
109
110
111
112
113
114
115
116
117
118
119
120
121
122
123
124
125
126
127
128
129
130

Mrs. Magnus came forward and expressed in favors of the applicants request.

Chairman Miller closed the open forum and brought the item back to the board for discussion or action.

Pare Underwood
11644 CR 536
Rockwall, TX 75087

Mrs. Pare Underwood came forward and provided details in regards to the request.

Board member Freed made a motion to approve H2023-022. Vice-Chairman Frasier seconded the motion which passed by a vote of 4-0.

3. H2023-023 (ANGELICA GUEVARA)

Hold a public hearing to discuss and consider a request by Mark Latham for the approval of a *Certificate of Appropriateness (COA)* for the replacement of windows on a single-family home being a *Medium Contributing Property* on a 0.17-acre parcel of land identified as a portion of Lots 1, 2, & 3, Block H, Eppstein Addition, City of Rockwall, Rockwall County, Texas, zoned Single-Family 7 (SF-7) District, situated within the Old Town Rockwall (OTR) Historic District, addressed as 310 S. Fannin Street, take any action necessary.

Director of Planning and Zoning Ryan Miller provided a brief summary in regards to the request. The applicant is requesting a Certificate of Appropriateness (COA) for the replacement of windows. Currently the windows on the existing structure are not original to the property. The applicant would like to replace them with a vinyl window for energy efficiency. The applicant is proposing to match the existing look. He is not proposing to add grids to the window he is also proposing to match the existing white materials. They are in the Historic zoning therefore they are coming to the board to get approved for a COA. Staff mailed out notices to property owners and occupants within 200-feet of the subject property. Staff has not received any notices in return.

Chairman Miller opened the public hearing and asked anyone who wished to speak to come forward at this time; there being no one indicating such, Chairman Miller closed the public hearing and brought the item back to the board for discussion or action.

Mark Latham
310 S. Fannin St
Rockwall, TX 75087

Mr. Latham came forward and provided additional details in regards to the request.

Chairman Miller asked if they'll be able to replace the windows and not affect anything on the outside.

Board member Freed made a motion to approve H2023-023 with it not adversely affecting the property. Board member Lewis seconded which passed by a vote of 4-0.

V.DISCUSSION ITEMS

These items are for discussion between staff and the Historic Preservation Advisory Board (HPAB) and relate to administrative information and/or cases that will come forward for action or public hearing at a future Historic Preservation Advisory Board meeting. Public comment on these cases can take place when these items are considered for action by the Historic Preservation Advisory Board.

4. Update from Historic Preservation Officer (HPO) regarding historic projects. (RYAN MILLER)

Director of Planning and Zoning Ryan Miller indicated that there are currently no ongoing historic projects.

VI.ADJOURNMENT

Chairman Miller adjourned the meeting at 6:30 PM.

PASSED AND APPROVED BY THE HISTORICAL PRESERVATION ADVISORY BOARD OF THE CITY OF ROCKWALL, TEXAS, THIS THE _____ DAY OF _____ 2023.

TIFFANY MILLER, CHAIRMAN

ATTEST: MELANIE ZAVALA, PLANNING COORDINATOR



CITY OF ROCKWALL

HISTORIC PRESERVATION ADVISORY BOARD CASE MEMO

PLANNING AND ZONING DEPARTMENT

385 S. GOLIAD STREET • ROCKWALL, TX 75087

PHONE: (972) 771-7745 • EMAIL: PLANNING@ROCKWALL.COM

TO: Historic Preservation Advisory Board
DATE: January 18, 2024
APPLICANT: Chris Beardon; *MSMC Group*
CASE NUMBER: H2024-001; *Certificate of Appropriateness (COA) for 308 N. Fannin Street*

SUMMARY

Hold a public hearing to discuss and consider a request by Chris Beardon of MSMC Group for the approval of a Certificate of Appropriateness (COA) for the purpose of remodeling an existing non-residential building that is designated as a *Non-Contributing Property* being a 0.66-acre tract of land identified as Lots 1 & 2, Block A, Thomas & Smith Addition, City of Rockwall, Rockwall County, Texas, zoned Downtown (DT) District, situated within the Old Town Rockwall (OTR) Historic District, addressed as 308 N. Fannin Street, and take any action necessary.

BACKGROUND

The subject property was annexed at some point between July 1905 and April 1911, based on the April 1911 Sanborn Maps. According to the 2017 Historic Property Survey the 920 SF storage building (*per the Rockwall Central Appraisal District*) was constructed in 1925, and was originally utilized as a gas station. The subject property was originally platted in 1959 as Lots 32A, 32B, and part of Lots 32C & 32D, Block 32, B. F. Boydston Addition. On January 3, 2006, the City Council approved a replat [Case No. P2005-046] that establish the subject property as Lots 1 & 2, Block A, Thomas & Smith Addition. In addition, on January 3, 2006, the City Council approved a site plan [Case No. SP2005-031] to allow the construction of a 3,690 SF *Restaurant Building*, which was constructed on the subject property later that year.

PURPOSE

The applicant is requesting approval of a Certificate of Appropriateness (COA) for the purpose of remodeling the exterior of the existing non-residential building on the subject property.

ADJACENT LAND USES AND ACCESS

The subject property is located at 308 N. Fannin Street. The land uses adjacent to the subject property are as follows:

North: Directly north of the subject property are two (2) parcels of land (*i.e. Lots 32C & 32D, Block 32, B. F. Boydston Addition*) developed with single-family homes that are designated as *Medium-Contributing*. Beyond this is Williams Street [SH-66], which is identified as a *Minor Collector* on the City's Master Thoroughfare Plan contained in the OURHometown Vision 2040 Comprehensive Plan. Following this are two (2) parcels of land (*i.e. southwest corner of Lot 4C & northwest corner of Lot 4A, Block 2, F&M Addition*) developed with single-family homes that are designated as *Medium-Contributing*. North of this is Margaret Street, which is identified as a *R2 (i.e. residential, two [2] lane, undivided roadway)* on the City's Master Thoroughfare Plan contained in the OURHometown Vision 2040 Comprehensive Plan. All of these properties are zoned Single-Family 7 (SF-7) District and are within the Old Town Rockwall (OTR) Historic District.

South: Directly south of the subject property is the boundary of the Old Town Rockwall (OTR) Historic District. Beyond this is a 0.32-acre parcel of land (*i.e. Lot 2, Block 4, Griffith Addition*) developed with a commercial parking lot utilized by the restaurant on the subject property. Following this is a 0.1950-acre parcel of land (*i.e. all of Lot 6 & part of Lot 3, Block 4, Griffith Addition*) developed with a duplex. South of this is a public trail that provides access to Lofland Park. Beyond this are three (3) parcels of land (*i.e. Lots A, part of B, & part of E, Block 3, Griffith Addition*) developed

with commercial buildings (i.e. Wells Cattle Co., Certa Pro, T&T Color Supply). All of these properties are zoned Downtown (DT) District.

East: Directly east of the subject property is 308 Williams Street [SH-66], which is a 0.61-acre parcel of land developed with a single-family home that is designated as *Non-Contributing*. Beyond this is 310 Williams Street [SH-66], which is a 0.16-acre parcel of land developed with a single-family home that is designated as *Medium Contributing*. Beyond this is Kernodle Street, which is identified as a R2 (i.e. residential, two [2] lane, undivided roadway) on the City's Master Thoroughfare Plan contained in the OURHometown Vision 2040 Comprehensive Plan. Following this are two (2) parcels of land (i.e. Lots A & B, Block 5, F&M Addition) developed with single-family homes that are designated as *Medium-Contributing*. All of these properties are zoned Single-Family 7 (SF-7) District and are within the Old Town Rockwall (OTR) Historic District.

West: Directly west of the subject property is N. Fannin Street, which is identified as a *Minor Collector* on the City's Master Thoroughfare Plan contained in the OURHometown Vision 2040 Comprehensive Plan. Beyond this is 401 N. Fannin Street, which is a 0.55-acre parcel of land developed with a single-family home that is designated as *High-Contributing*. Following this is a vacant 1.65-acre parcel of land (i.e. Lot 1, Block A, Olive-Fannin Addition). West of this is 105 Olive Street, which is a 0.7191-acre parcel of land developed with a commercial building (i.e. Bin 303) that is designated as *High-Contributing*. All of these properties are zoned Downtown (DT) District and are within the Old Town Rockwall (OTR) Historic District.

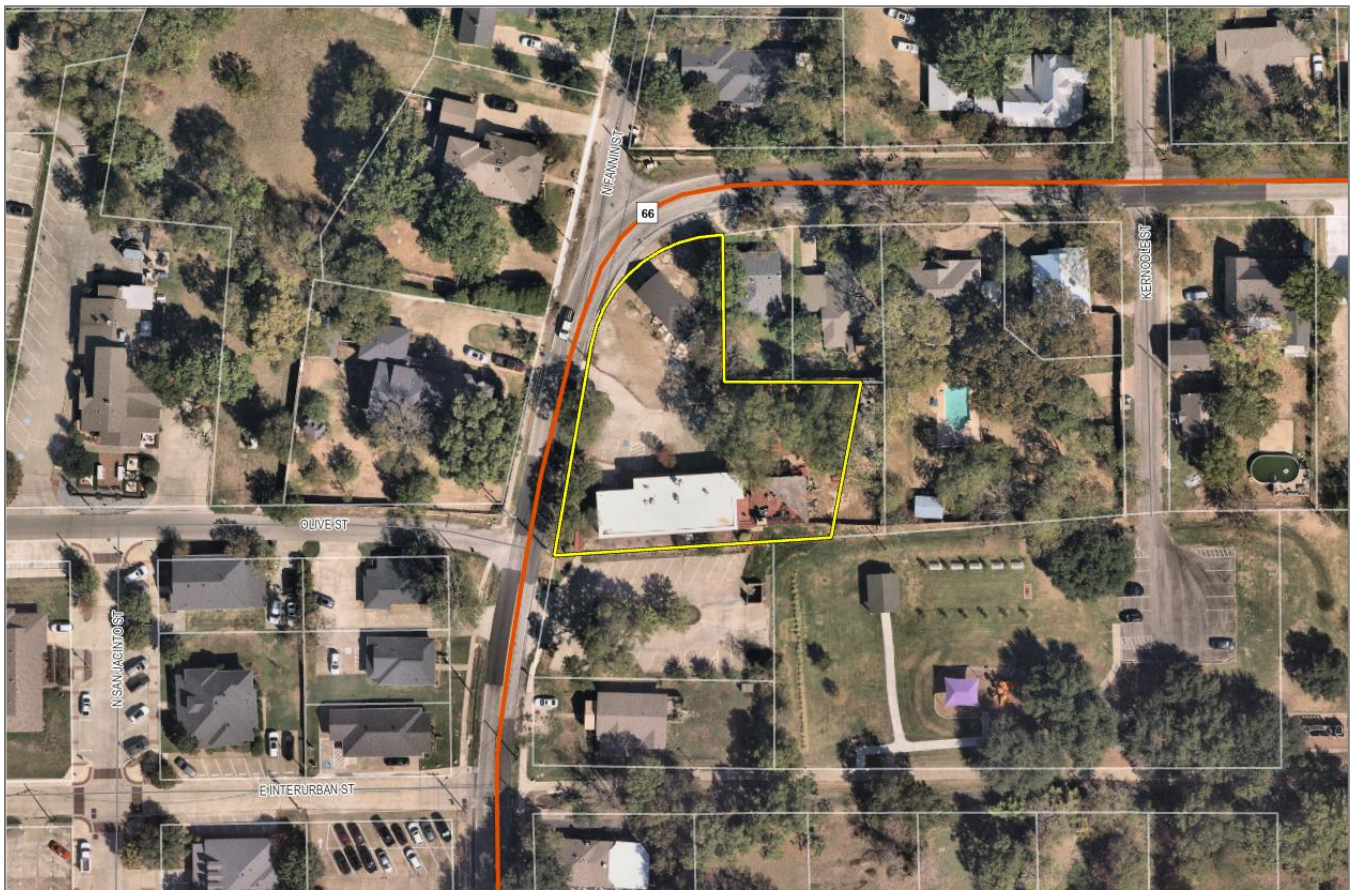


FIGURE 4: LOCATION MAP

CHARACTERISTICS OF THE PROJECT

On December 29, 2023 the applicant submit an application requesting approval of a Certificate of Appropriateness (COA) to allow the remodel of an existing non-residential building on the subject property. Based on the building elevations provided by the applicant they are proposing to [1] replace the existing entryway glass and door, and [2] paint the exterior of the building, including the brick. Staff should note that the applicant had already replaced the entryway glass and door prior to submitting or receiving a Certificate of Appropriateness (COA).

CONFORMANCE TO THE HISTORIC DISTRICT GUIDELINES & CITY'S CODES

According to Subsection 06.03(F), *Certificate of Appropriateness (COA) for Alteration or New Construction*, of Article 05, *District Development Standards*, of the Unified Development Code (UDC), "(t)he provisions of this ordinance [*Historic Overlay (HOV) District*] shall apply only to those properties ... which meet the following criteria: [1] either be a designed historical landmark or be wholly or partially located within a designated historic district, and [2] either be a contributing property as defined by Subsection B or be located within 200-feet of a contributing property." In this case, the subject property meets all of the criteria for a property that would require a Certificate of Appropriateness (COA). Specifically, it is situated wholly within the Old Town Rockwall (OTR) Historic District, and is within 200-feet of a contributing property.

In reviewing the applicant's request against Section 07, *Building Standards*, of Appendix D, *Historic Preservation Guidelines*, of the Unified Development Code (UDC) the following guidelines apply:

(1) *Building Standards*.

(a) *Building Facades and Materials*. According to Section 07(C), of Appendix D, *Historic Preservation Guidelines*, of the Unified Development Code (UDC), "(i)n cases where the original exterior facade materials are unavailable, complementary exterior materials may be used." This section continues by listing how different architectural elements may be changed as long as they are in the style and period of the building. In this case, the existing building is considered *Non-Contributing* within the Old Town Rockwall (OTR) Historic District and was constructed in 2006. Given this, when reviewing the replacement of the entryway glass and door, the HPAB should consider whether this scope of work will have a negative impact on any of the adjacent properties, rather than the historical integrity of the subject property

(b) *Paint and Color*. According to Section 07(M), of Appendix D, *Historic Preservations Guidelines*, of the Unified Development Code (UDC) "(b)rick, stone or other naturally or historically unpainted materials should not be painted unless the material has been painted before." In this case, the existing stucco and wood accents have been previously painted; however, the brick has never been painted. With this being said, the structure is not historically significant and the painting of the brick would not change this; however, the HPAB has discretion over whether the brick shall be painted, and if painted, to determine if it would adversely affect the character of the site. In addition, the *Historic Preservation Guidelines* discourage "(f)lorescent and metallic colors."

According to Subsection 06.03(G)(5), *Standards of Approval*, of Article 05, *District Development Standards*, of the Unified Development Code (UDC), "...the Historic Preservation Advisory Board (HPAB) must approve the application for a Certificate of Appropriateness (COA) if it determines that ... the application will not adversely affect the character of the site; and the proposed work is consistent with the regulations contained in this section and proposed preservation criteria ..." In this case, the applicant's scope of work (*i.e. entryway glass and door replacement, and painting*) appears to generally be in conformance with the guidelines contained in the Unified Development Code (UDC), and the proposed scope of work does not appear to impair the historical integrity of the subject property nor does it appear to have a negative impact on any of the adjacent properties; however, requests for a Certificate of Appropriateness (COA) are discretionary decisions for the Historic Preservation Advisory Board (HPAB).

NOTIFICATIONS

On January 8, 2024, staff notified 38 property owners and occupants within 200-feet of the subject property. At the time this report was written, staff had not received any notices regarding the applicant's request.

CONDITIONS OF APPROVAL

If the Historic Preservation Advisory Board (HPAB) chooses to approve the request for a *Certificate of Appropriateness (COA)*, staff would propose the following conditions of approval:

(1) Any construction resulting from the approval of this request shall conform to the requirements set forth by the Unified Development Code (UDC), the International Building Code (IBC), the Rockwall Municipal Code of Ordinances, city adopted

engineering and fire codes and with all other applicable regulatory requirements administered and/or enforced by the state and federal government.



HISTORIC PRESERVATION ADVISORY BOARD APPLICATION

City of Rockwall
Planning and Zoning Department
385 S. Goliad Street
Rockwall, Texas 75087

STAFF USE ONLY

CASE NUMBER: _____

NOTE: THE APPLICATION IS NOT CONSIDERED ACCEPTED BY THE CITY UNTIL THE PLANNING DIRECTOR HAS SIGNED BELOW.

DIRECTOR OF PLANNING: _____

DATE RECEIVED: _____

RECEIVED BY: _____

APPLICATION:

- CERTIFICATE OF APPROPRIATENESS (COA)
- LOCAL LANDMARK EVALUATION & DESIGNATION
- BUILDING PERMIT WAIVER & REDUCTION PROGRAM
- SMALL MATCHING GRANT APPLICATION

SPECIAL DISTRICTS (SELECT APPLICABLE):

- OLD TOWN ROCKWALL HISTORIC (OTR) DISTRICT
- PLANNED DEVELOPMENT DISTRICT 50 (PD-50)
- SOUTHSIDE RESIDENTIAL NEIGHBORHOOD OVERLAY (SRO) DISTRICT
- DOWNTOWN (DT) DISTRICT

CONTRIBUTING STATUS (SELECT APPLICABLE):

- LANDMARKED PROPERTY
- HIGH CONTRIBUTING PROPERTY
- MEDIUM CONTRIBUTING PROPERTY
- LOW CONTRIBUTING PROPERTY
- NON-CONTRIBUTING PROPERTY

CURRENT LAND USE OF THE SUBJECT PROPERTY:

- RESIDENTIAL
- COMMERCIAL

PROPERTY INFORMATION [PLEASE PRINT]

ADDRESS **308 Fannin Street, Rockwall, TX 75087**

SUBDIVISION **Thomas & Smith Addition**

LOT

1 & 2

BLOCK

A

OWNER/APPLICANT/AGENT INFORMATION [PLEASE PRINT/CHECK THE PRIMARY CONTACT/ORIGINAL SIGNATURES ARE REQUIRED]

IS THE OWNER OF THE PROPERTY THE PRIMARY CONTACT? YES NO

APPLICANT(S) IS/ARE: OWNER TENANT NON-PROFIT RESIDENT

CHECK THIS BOX IF OWNER AND APPLICANT ARE THE SAME.

OTHER, SPECIFY: _____

OWNER(S) NAME **CM Fannin I, LP**

APPLICANT(S) NAME **Chris Beardon**

ADDRESS **4514 Travis Street, Suite 326
Dallas, Texas 75205**

ADDRESS **308 Fannin Street
Rockwall, TX 75087**

PHONE **214-269-1643**

PHONE **972-693-5830**

E-MAIL **mgillen@cienda.com**

E-MAIL **chris@msmcgroup.com**

SCOPE OF WORK/REASON FOR EVALUATION REQUEST [PLEASE PRINT]

CONSTRUCTION TYPE (CHECK ONE): EXTERIOR ALTERATION NEW CONSTRUCTION ADDITION DEMOLITION
 RELOCATIONS OTHER, SPECIFY: _____

ESTIMATED COST OF CONSTRUCTION/DEMOLITION OF THE PROJECT (IF APPLICABLE): **\$ 5,500**

PROJECT DESCRIPTION. IN THE SPACE PROVIDED BELOW OR ON A SEPARATE SHEET OF PAPER, DESCRIBE IN DETAIL THE WORK THAT WILL BE PERFORMED ON SITE. FOR LOCAL LANDMARK EVALUATION & DESIGNATION REQUESTS INDICATE ANY ADDITIONAL INFORMATION YOU MAY HAVE CONCERNING THE PROPERTY, HISTORY, SIGNIFICANCE, PRESENT CONDITIONS, STATUS, CURRENT OR PAST USE(S), ETC. STAFF RECOMMENDS THAT PHOTOGRAPHS OF THE INTERIOR AND EXTERIOR OF THE PROPERTY ARE SUBMITTED WITH THIS APPLICATION.

REPAINT EXISTING STUCCO TO A NEW PAINT COLOR. EXISTING BRICK TO REMAIN. BURGUNDY PAINTED STUCCO TO BE REPAINTED SAME COLOR. REMOVE FRONT DOOR AND SIDELIGHTS AND REPLACE WITH NEW STAINED WOOD DOOR.

OWNER & APPLICANT STATEMENT [ORIGINAL SIGNATURES REQUIRED]

I ACKNOWLEDGE THAT I HAVE READ THIS APPLICATION AND THAT ALL INFORMATION CONTAINED HEREIN IS TRUE AND CORRECT TO THE BEST OF MY KNOWLEDGE. FURTHERMORE, I UNDERSTAND THAT IT IS NECESSARY FOR ME OR A REPRESENTATIVE TO BE PRESENT AT A PUBLIC HEARING FOR THIS CASE TO BE APPROVED.


OWNER'S SIGNATURE


Authorized Signatory

APPLICANT'S SIGNATURE



H2024-001: Certificate of Appropriateness (COA)
for 308 N. Fannin Street

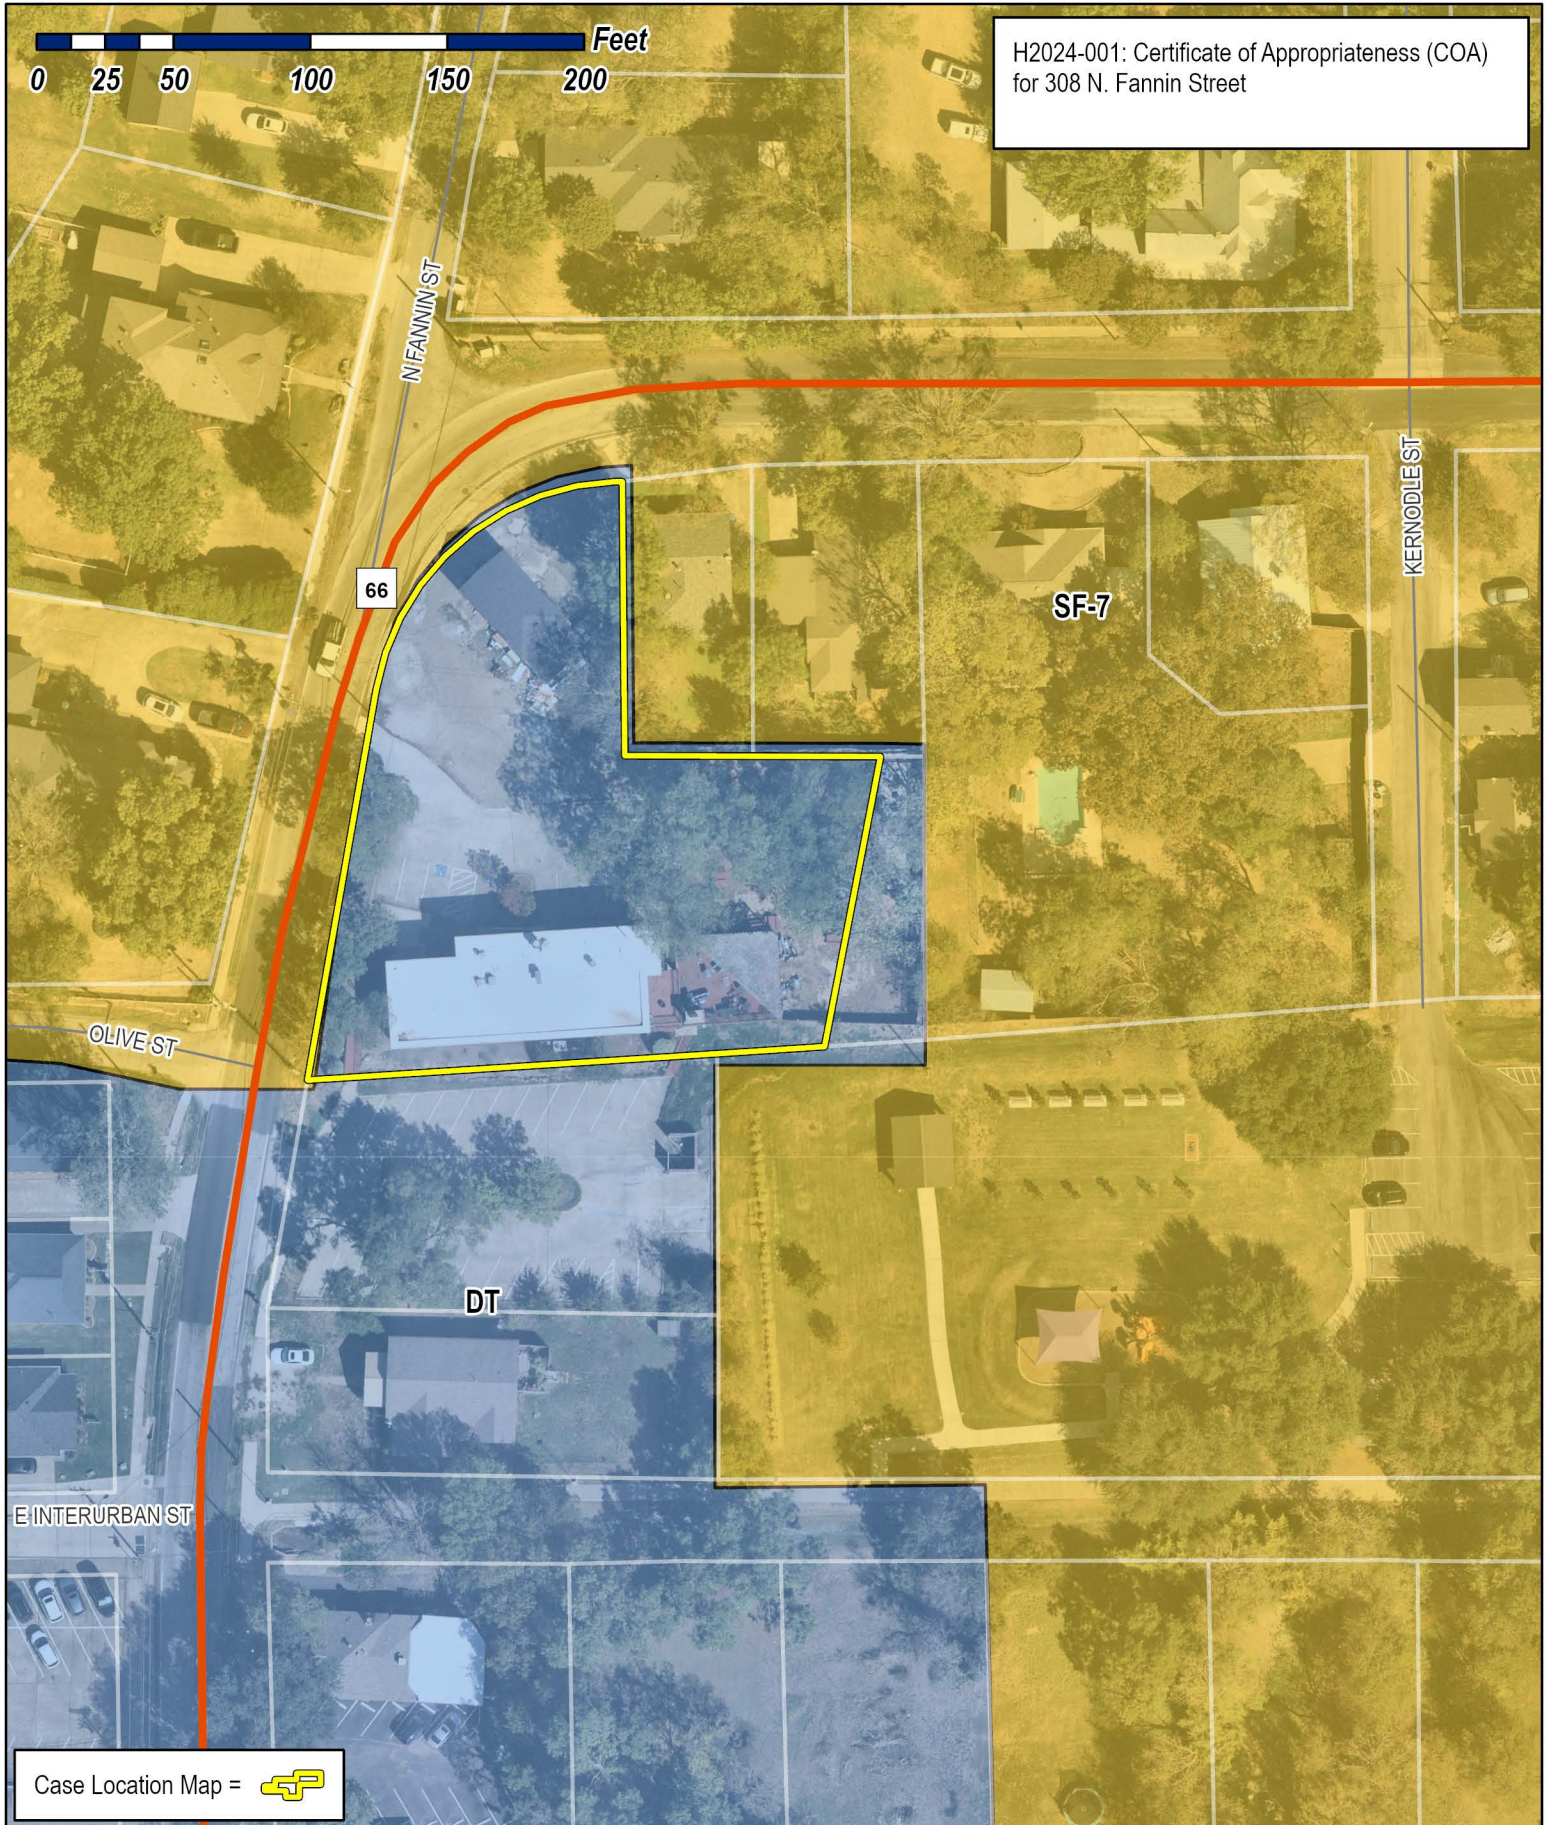

Case Location Map = 



City of Rockwall

Planning & Zoning Department
385 S. Goliad Street
Rockwall, Texas 75087
(P): (972) 771-7745
(W): www.rockwall.com

The City of Rockwall GIS maps are continually under development and therefore subject to change without notice. While we endeavor to provide timely and accurate information, we make no guarantees. The City of Rockwall makes no warranty, express or implied, including warranties of merchantability and fitness for a particular purpose. Use of the information is the sole responsibility of the user.







City of Rockwall

Planning & Zoning Department
385 S. Goliad Street
Rockwall, Texas 75087
(P): (972) 771-7745
(W): www.rockwall.com

The City of Rockwall GIS maps are continually under development and therefore subject to change without notice. While we endeavor to provide timely and accurate information, we make no guarantees. The City of Rockwall makes no warranty, express or implied, including warranties of merchantability and fitness for a particular purpose. Use of the information is the sole responsibility of the user.

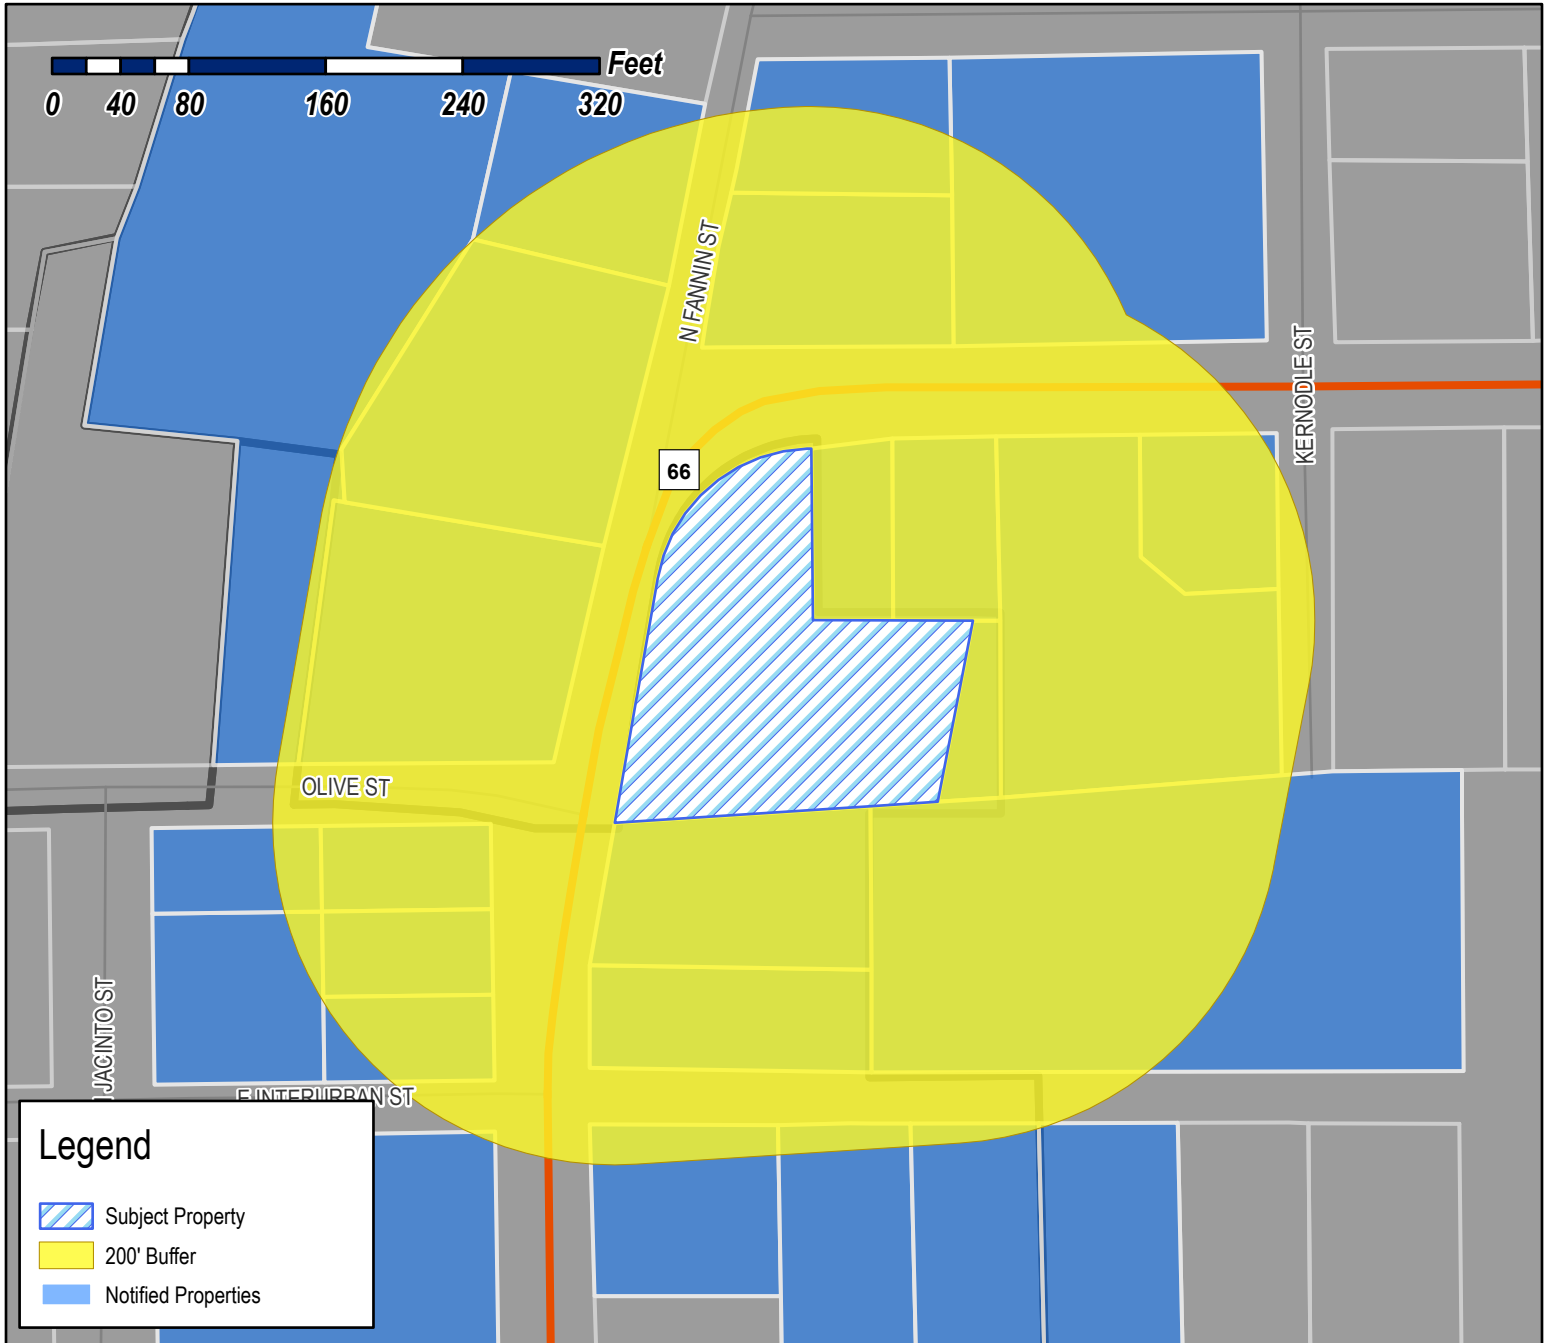

Case Number: H2024-001
Case Name: COA for Non-Contributing Property
Case Type: Historic
Zoning: Downtown (DT) District
Case Address: 308 N. Fannin Street

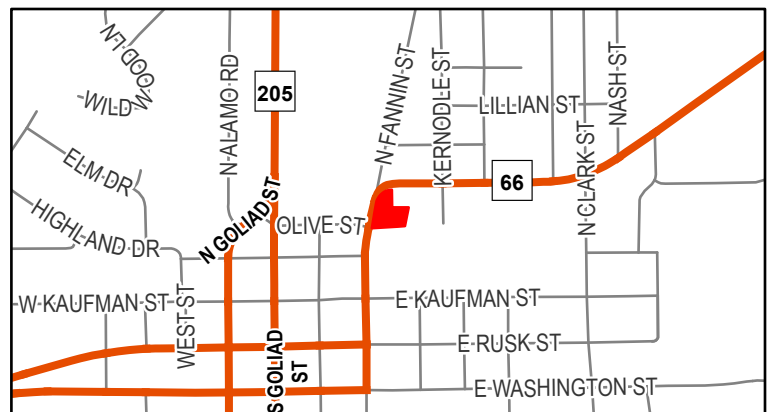

Date Saved: 1/11/2024

For Questions on this Case Call: (972) 771-7746

RAC OF ROCKWALL LLC
1220 CRESTCOVE
ROCKWALL, TX 75087

RAC OF ROCKWALL LLC
1220 CRESTCOVE
ROCKWALL, TX 75087

RESIDENT
201 OLIVE ST
ROCKWALL, TX 75087

COMMUNITY BANK
201 E KAUFMAN ST
ROCKWALL, TX 75087

RESIDENT
206 N FANNIN ST
ROCKWALL, TX 75087

WELLS LEE E & LYNDA S
2146 HARRELL STREET
GREENVILLE, TX 75402

HILLTOP ESCAPES INC
2234 RANDAS WAY
ROCKWALL, TX 75087

RESIDENT
301 N FANNIN ST
ROCKWALL, TX 75087

LOFTUS GERALDINE J
302 E MARGARET ST
ROCKWALL, TX 75087

RESIDENT
302 N FANNIN ST
ROCKWALL, TX 75087

BRUCE DANA G & JEANNE L
302 N SAN JACINTO ST
ROCKWALL, TX 75087

RESIDENT
303 WILLIAMS ST
ROCKWALL, TX 75087

RESIDENT
304 WILLIAMS ST
ROCKWALL, TX 75087

RESIDENT
304 N SAN JACINTO
ROCKWALL, TX 75087

KRONTZ CHRISTIAN MICHAEL & JILLIAN ABIGAIL
WRIGHT
305 E KAUFMAN ST
ROCKWALL, TX 75087

RESIDENT
305 N FANNIN ST
ROCKWALL, TX 75087

RESIDENT
306 WILLIAMS ST
ROCKWALL, TX 75087

RESIDENT
306 N FANNIN ST
ROCKWALL, TX 75087

SHIPMAN CLAY AKA BUDDY CLAYTON SHIPMAN
306 WILLIAMS ST
ROCKWALL, TX 75087

WILLESS JAMES L
307 E KAUFMAN ST
ROCKWALL, TX 75087

RESIDENT
307 N FANNIN ST
ROCKWALL, TX 75087

RESIDENT
308 FANNIN
ROCKWALL, TX 75087

DEBORAH C WINES FAMILY TRUST
DEBORAH C WINES - TRUSTEE
308 WILLIAMS ST
ROCKWALL, TX 75087

PATRICIA A MAY LIVING TRUST
PATRICIA A MAY - TRUSTEES
308 WILLIAMS ST
ROCKWALL, TX 75087

RESIDENT
310 WILLIAMS ST
ROCKWALL, TX 75087

KMA LLC
401 COUNTRY RIDGE RD
ROCKWALL, TX 75087

GODINEZ RAUL K AND
MAGDALENA M GALVAN-DIAZ
401 E KAUFMAN ST
ROCKWALL, TX 75087

RESIDENT
401 N FANNIN ST
ROCKWALL, TX 75087

NICHOLSON JACQUELYN SUE AND PAUL
EDWARD
405 N FANNIN STREET
ROCKWALL, TX 75087

CM FANNIN I LP
4514 TRAVIS ST STE 326
DALLAS, TX 75205

RESIDENT
501 KERNODLE
ROCKWALL, TX 75087

SEREGOW JAMES AND KATHLEEN
503 N FANNIN ST
ROCKWALL, TX 75087

JENNIFER'S HOMES INC
519 E INTERSTATE 30 #442
ROCKWALL, TX 75087

ODOM JAY & ALISON
601 N FANNIN ST
ROCKWALL, TX 75087

POINTER PRICE
605 NAKOMA DR
ROCKWALL, TX 75087

J-PEG PROPERTIES LLC
704 N GOLIAD
ROCKWALL, TX 75087

ROCK N' ROLL REALTY LLC
PO BOX 2571
ROCKWALL, TX 75087

RUTH DOWER LIVING TRUST DATED JUNE 3,
2014
RUTH DOWER TRUSTEE
PO BOX 871239
MESQUITE, TX 75187

PUBLIC NOTICE



CITY OF ROCKWALL
PLANNING AND ZONING DEPARTMENT
PHONE: (972) 771-7745
EMAIL: PLANNING@ROCKWALL.COM

Property Owner and/or Resident of the City of Rockwall:

You are hereby notified that the Historic Preservation Advisory Board will consider the following application:

Case No. H2024-001: COA for a Non-Contributing Property

Hold a public hearing to discuss and consider a request by Chris Beardson of MSMC Group for the approval of a Certificate of Appropriateness (COA) for the purpose of remodeling an existing non-residential building that is designated as a Non-Contributing Property being a 0.66-acre tract of land identified as Lots 1 & 2, Block A, Thomas & Smith Addition, City of Rockwall, Rockwall County, Texas, zoned Downtown (DT) District, situated within the Old Town Rockwall (OTR) Historic District, addressed as 308 N. Fannin Street, and take any action necessary.

For the purpose of considering the effects of such a request, the Historic Preservation Advisory Board will hold a public hearing on Thursday, January 18, 2024 at 6:00 PM. This hearing will be held in the City Council Chambers at City Hall, 385 S. Goliad Street.

As an interested property owner, you are invited to attend these meetings. If you prefer to express your thoughts in writing please return the form to:

Henry Lee
Rockwall Planning and Zoning Dept.
385 S. Goliad Street
Rockwall, TX 75087

You may also email your comments to the Planning Department at planning@rockwall.com. If you choose to email the Planning Department please include your name and address for identification purposes.

Your comments must be received by Thursday, January 18, 2024 at 4:00 PM to ensure they are included in the information provided to the Historic Preservation Advisory Board.

Sincerely,

Ryan Miller, AICP
Director of Planning & Zoning

----- PLEASE RETURN THE BELOW FORM -----

Case No. H2024-001: COA for a Non-Contributing Property

Please place a check mark on the appropriate line below:

I am in favor of the request for the reasons listed below.

I am opposed to the request for the reasons listed below.

Four horizontal grey bars for providing reasons for support or opposition.

Name:

Address:

Tex. Loc. Gov. Code, Sec. 211.006 (d) If a proposed change to a regulation or boundary is protested in accordance with this subsection, the proposed change must receive, in order to take effect, the affirmative vote of at least three-fourths of all members of the governing body. The protest must be written and signed by the owners of at least 20 percent of either: (1) the area of the lots or land covered by the proposed change; or (2) the area of the lots or land immediately adjoining the area covered by the proposed change and extending 200 feet from that area.

PLEASE SEE LOCATION MAP OF SUBJECT PROPERTY ON THE BACK OF THIS NOTICE

WADE'S LANDING


308 N FANNIN ST,
ROCKWALL, TEXAS
75087

ALL RIGHTS RESERVED. NO PART OF THESE DRAWINGS OR SPECIFICATIONS MAY BE COPIED, REPRODUCED OR USED IN CONNECTION WITH ANY WORK, OTHER THAN THE SPECIFIC PROJECT FOR WHICH THEY HAVE BEEN PREPARED, WITHOUT PRIOR WRITTEN AUTHORIZATION FROM DUNCAN DESIGN GROUP.

DESIGN CONSULTANT




1088 Texan Trail
Grapevine, Texas 76051
United States
TEL: 214.605.8281

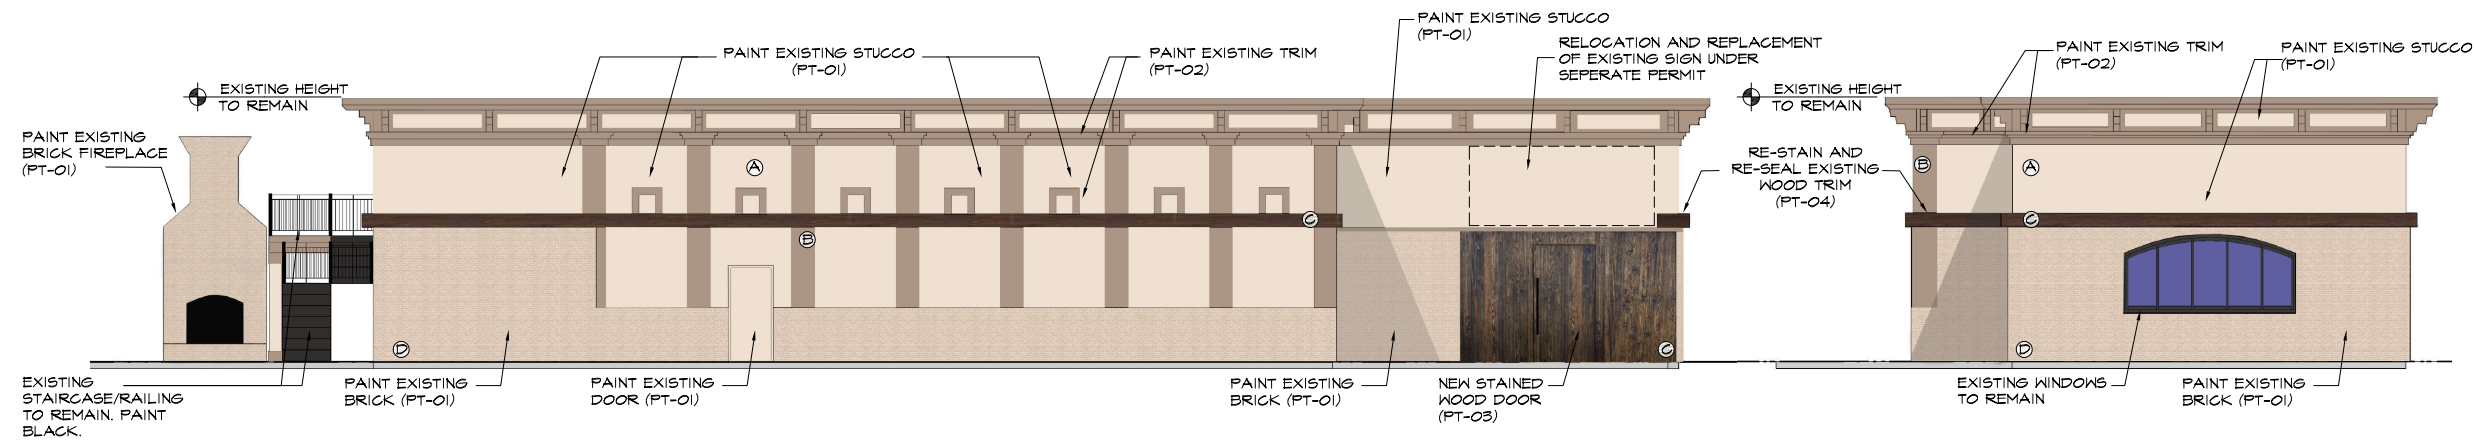

01 NORTH ELEVATION
SCALE: NTS

02 WEST ELEVATION
SCALE: NTS

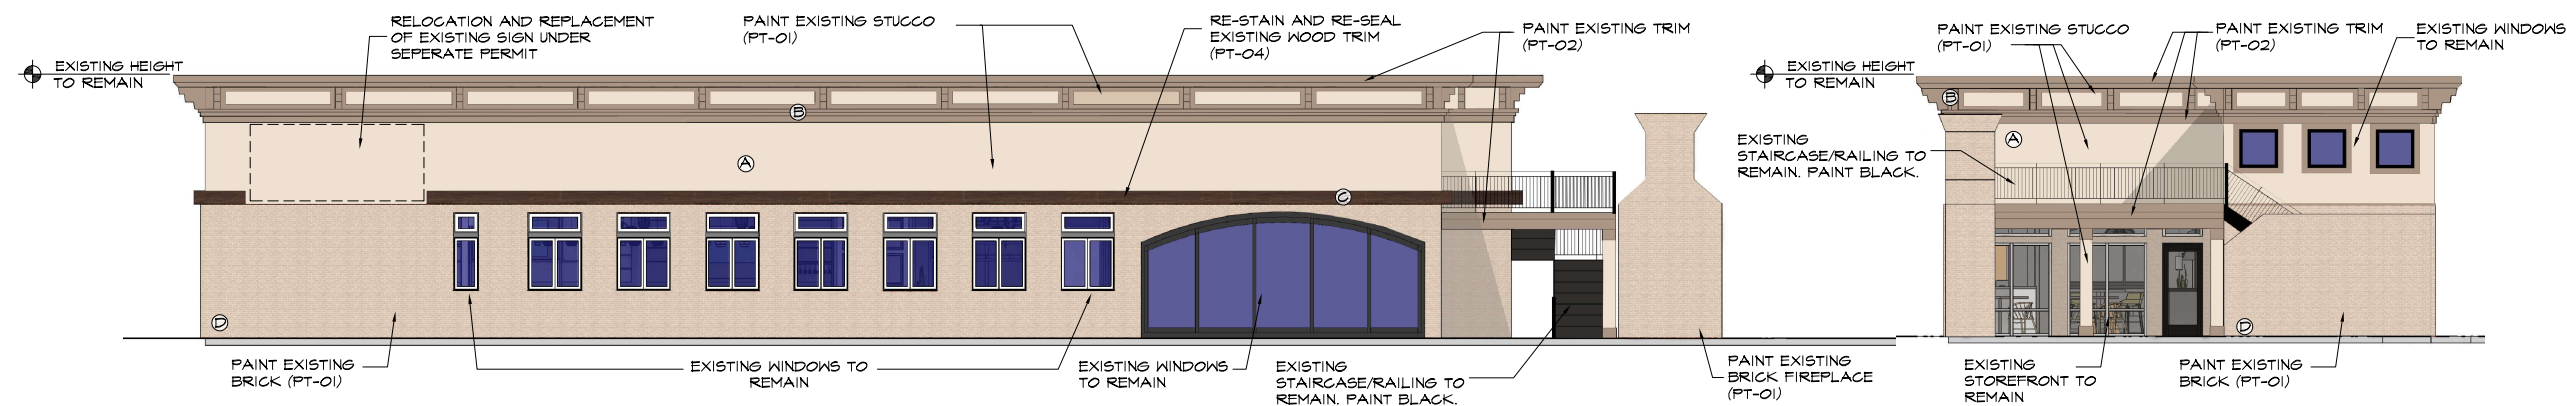

03 SOUTH ELEVATION
SCALE: NTS

02 EAST ELEVATION
SCALE: NTS

(A)



MS-25
Viejo White

EXISTING STUCCO: BEHR VIEJO WHITE #MS-25
EXTERIOR MASONRY, STUCCO AND BRICK PAINT
(PT-01)


(B)



MS-24
River Stone

EXISTING TRIM: BEHR RIVER STONE #MS-24
EXTERIOR MASONRY, STUCCO AND BRICK PAINT
(PT-02)

(C)

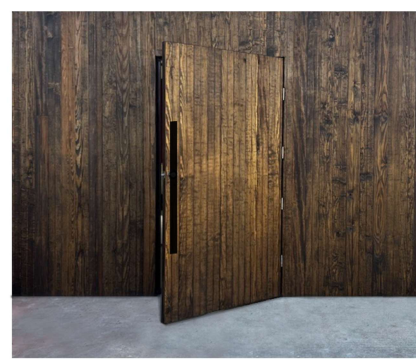

NEW DOOR: MINWAX WOOD STAIN, COLOR:
PROVINCIAL #211, OPACITY: SEMI-TRANSPARENT
(PT-03)

EXISTING WOOD TRIM: MINWAX WOOD STAIN, COLOR:
PROVINCIAL #211, OPACITY: SOLID
(PT-04)

(D)



EXISTING BRICK: BEHR VIEJO WHITE #MS-25
EXTERIOR MASONRY, STUCCO AND BRICK PAINT
(PT-01)

ISSUE: 01

01/10/2024 HISTORIC PRESERVATION
ADVISORY BOARD -
APPLICATION, CITY OF
ROCKWALL, TX

REVISIONS:

| | |
|---|--|
| △ | |
| △ | |
| △ | |

DATE: 01.10.2024

DDG PROJECT NUMBER: 2305

CITY CASE NUMBER: COM2023-4188

SHEET NAME

EXTERIOR ELEVATIONS

SHEET:

A1.0



